



REFER TO A.06 & A.07 FOR WINDOW & DOOR SCHEDULE

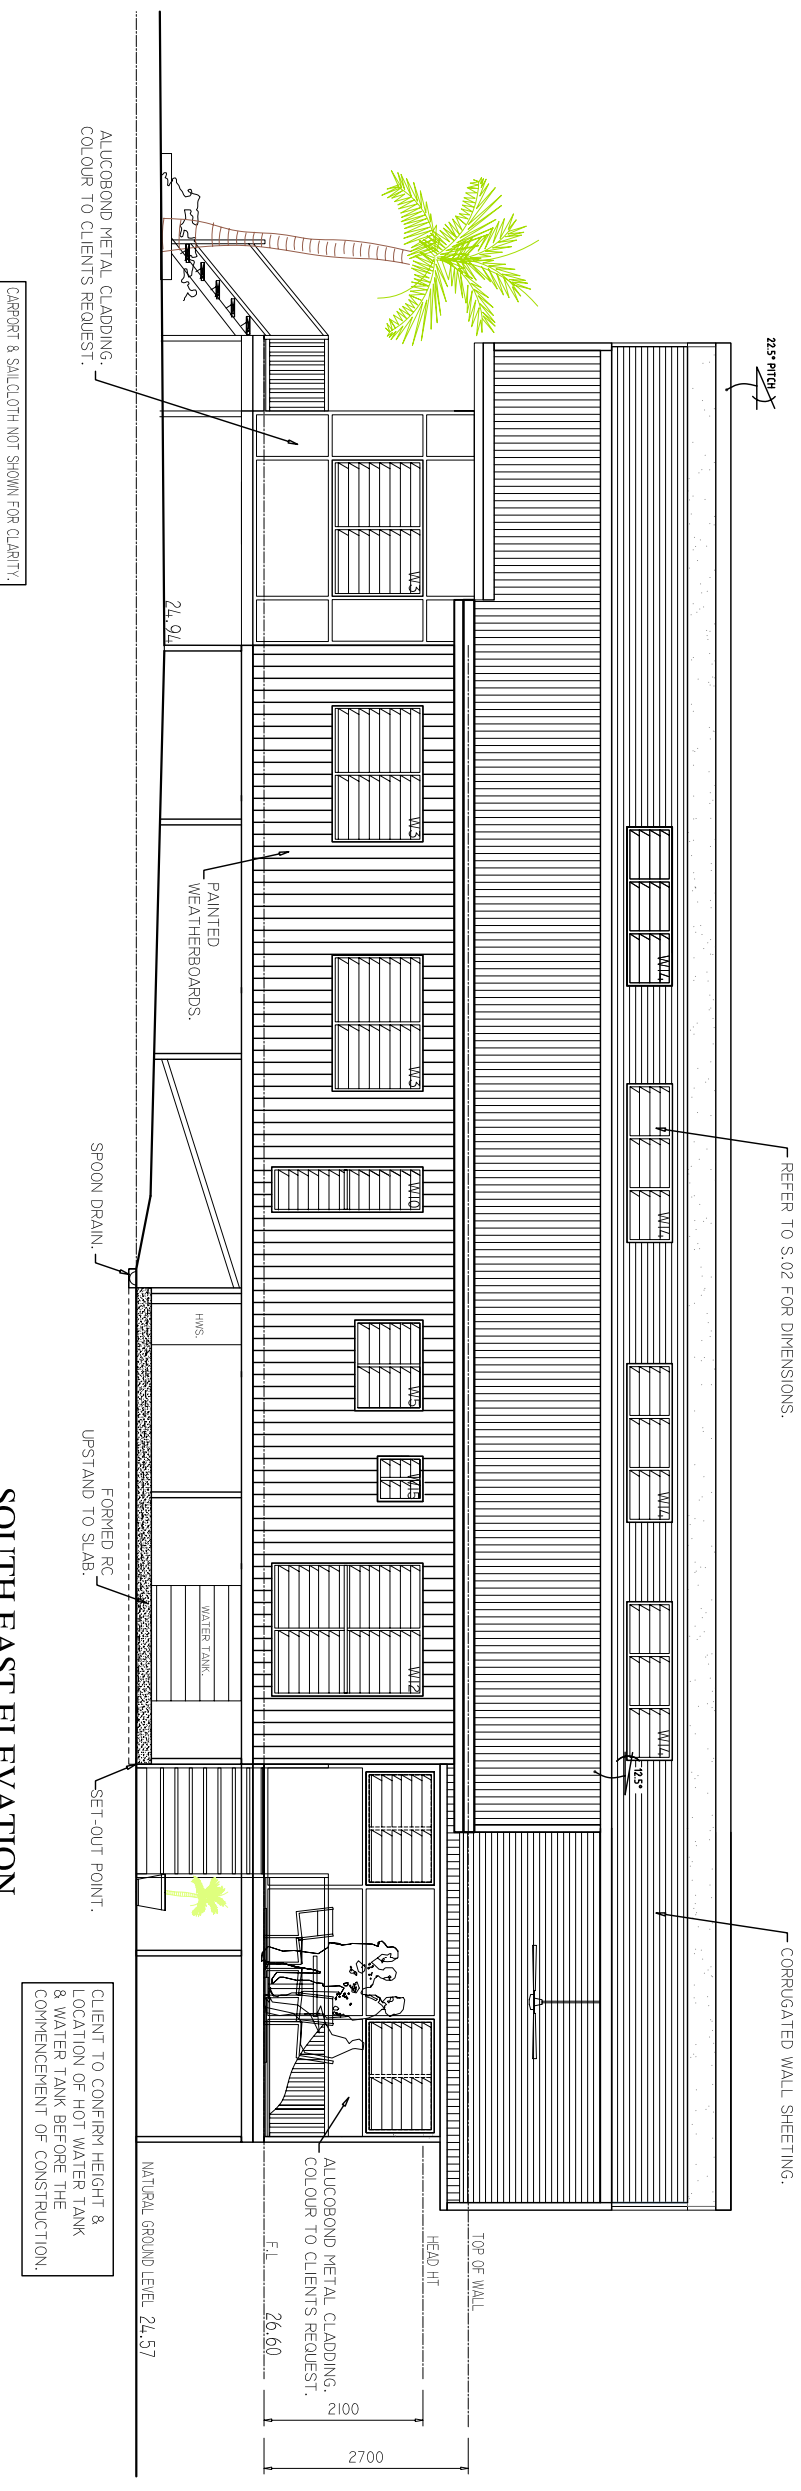

SOUTH EAST ELEVATION

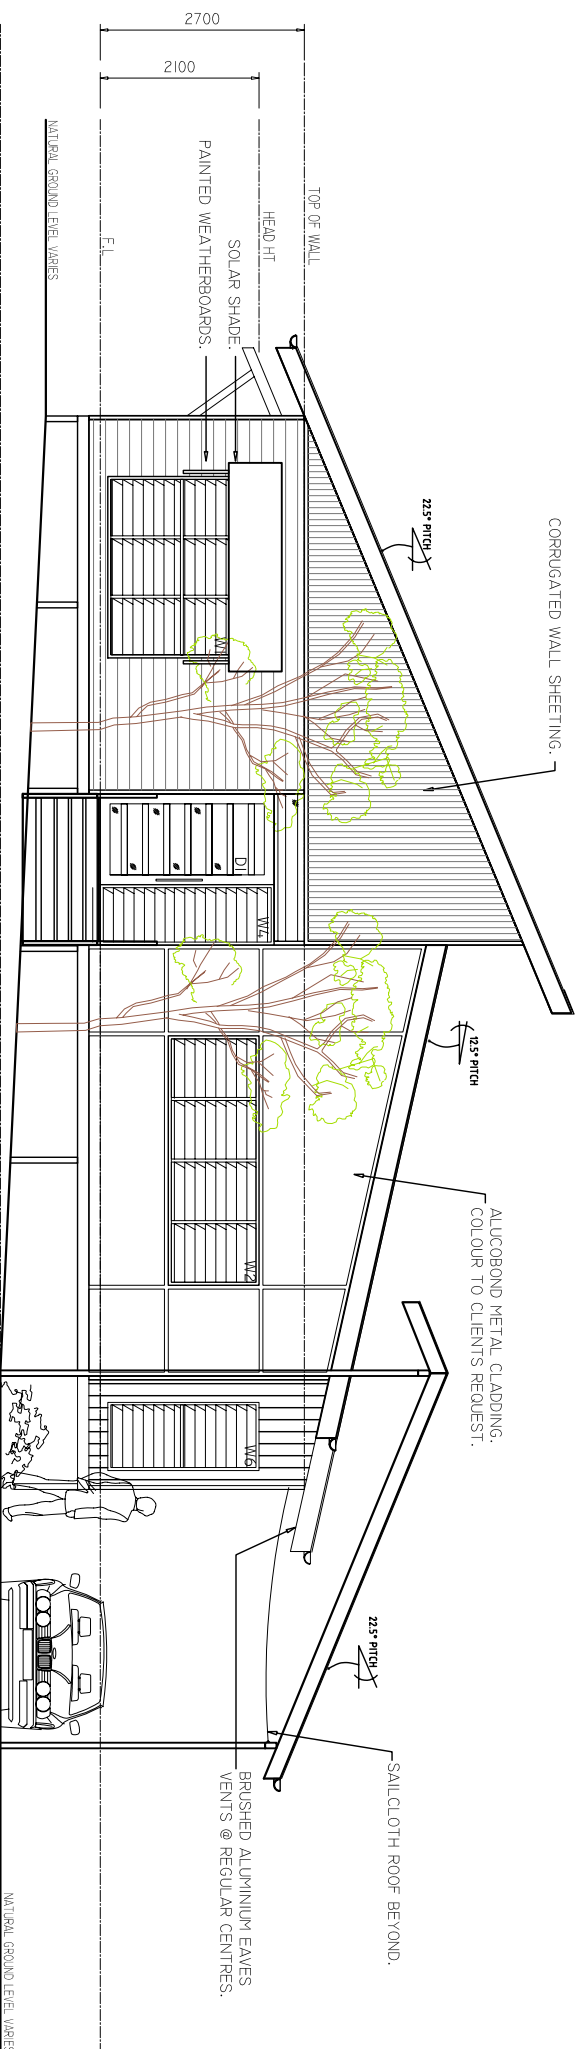

SOUTH WEST ELEVATION

REV	DESCRIPTION	DATE	CLIENTS	PROJECT	Scale	Date	Dwg. No.	Rev	
D	CONSTRUCTION	25.02.10	BRENDAN ROLT & NATALIE CRITCHELL.	NEW RESIDENCE AT 16 FOGARTY ST, WHITFIELD.	1:100@A3	SEPT 2009	C.T	G.T	
C	CONSTRUCTION	15.02.10			DRAWING TITLE	Project No.		A.04	D
B	CONSTRUCTION	27.01.10			SOUTH EAST & SOUTH WEST ELEVATIONS	09-033			
A	PLANNING APPROVAL	06.11.09							
P3	ISSUED FOR COMMENTS	19.10.09							

BEACHCOMBER BUILDING SOLUTIONS PTY LTD
 ABN 91884849391
 RPEO 7279
 17 SANDRANG PLACE
 WHITFIELD CAIRNS
 QLD 4870

TEL: 40323335
 MOB: 04 047 1090
 FAX: 40282624
 E-MAIL: ADMIN@BCS.COM.AU

