





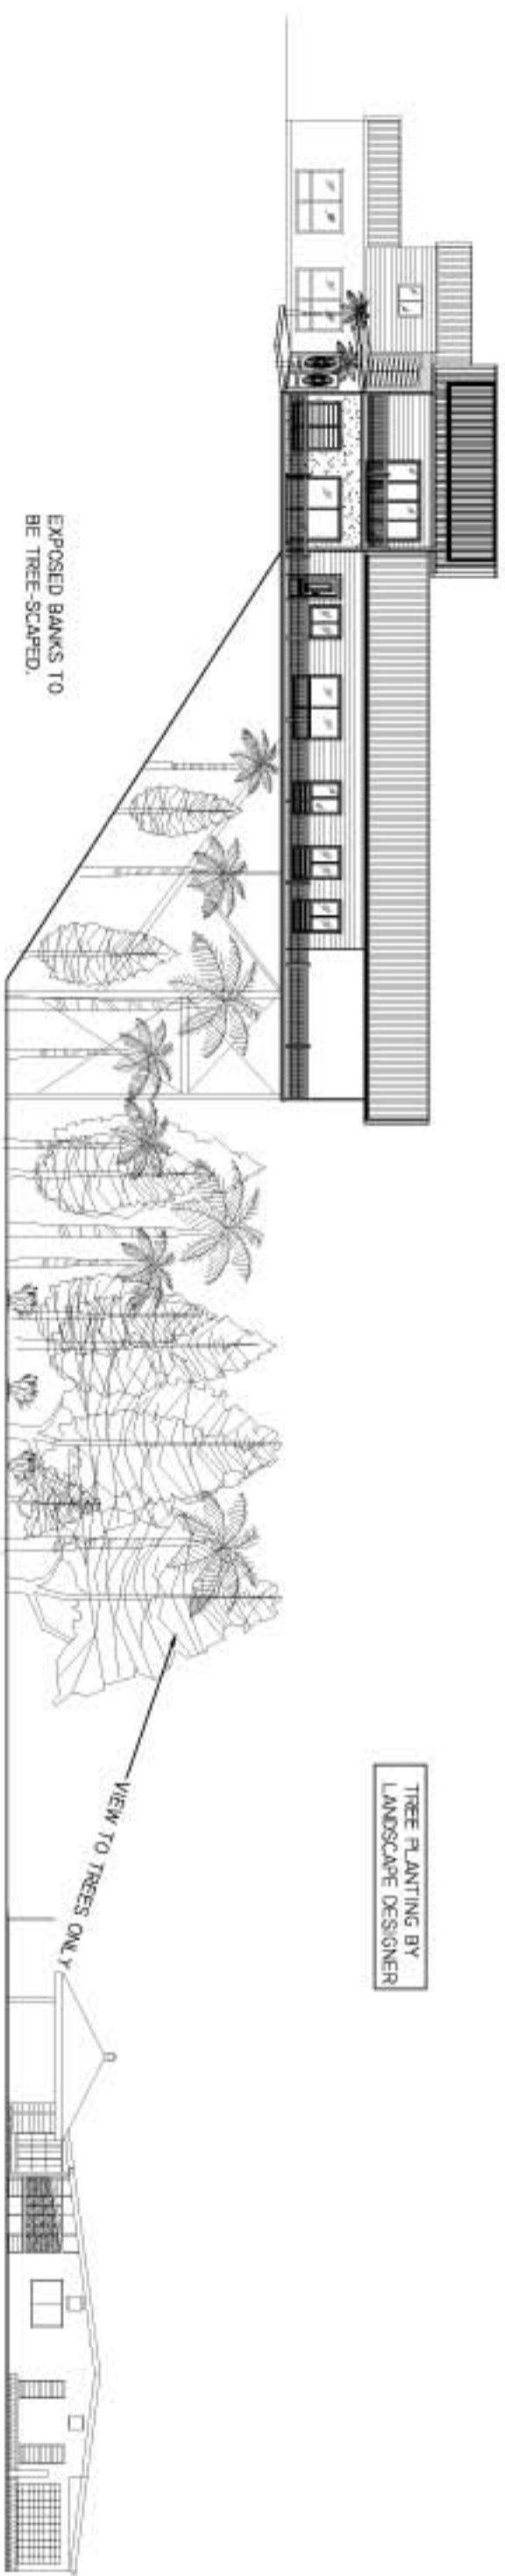


LEGEND

-  HARDIES WEATHERBOARD PROFILE
-  RENDERED BLOCKWORK OR FC BOARD
-  STAINED TIMBER DIAGONAL WEATHERBOARD
-  CURVED COLORBOND FINISH
-  CORRUGATED METAL SHEETING
-  PAINTED PANEL/CLAD TEXTURELINE



BEACHCOMBER BUILDING SOLUTIONS PTY LTD
 17 FAWCOTT PLACE
 BRISBANE QLD 4000
 AUSTRALIA
 TEL: 07 550 0000
 FAX: 07 550 0001
 WWW.BEACHCOMBER.COM.AU

REV	DESCRIPTION	DATE
D	CONSTRUCTION	03.09.07
C	BLD APPROVAL	08.12.06
B	BLD APPROVAL	21.08.06

CLIENT
 THE CONCEPT AND INFORMATION CONTAINED IN THIS DOCUMENT ARE THE PROPERTY OF BEACHCOMBER BUILDING SOLUTIONS PTY LTD. NO PART OF THIS DOCUMENT IS TO BE REPRODUCED OR TRANSMITTED IN ANY FORM OR BY ANY MEANS WITHOUT THE WRITTEN PERMISSION OF BEACHCOMBER BUILDING SOLUTIONS PTY LTD.

PROJECT LOT 4 GRANDVIEW CRESCENT, EARVILLE
 RP 744780 PARISH OF CAIRNS.
DRAWING TITLE PROPOSED EAST ELEVATION.

Scale	Date	Dwg. No.	Rev
1:250 @ A3	FEB 2006	A.07	D

Project No. 05-040